


www.unicom.bz

Unicom Srl
Via G. Galilei, 2
I - 39100 Bolzano
T: 0471 / 502233
F: 0471 / 507127
info@unicom.bz

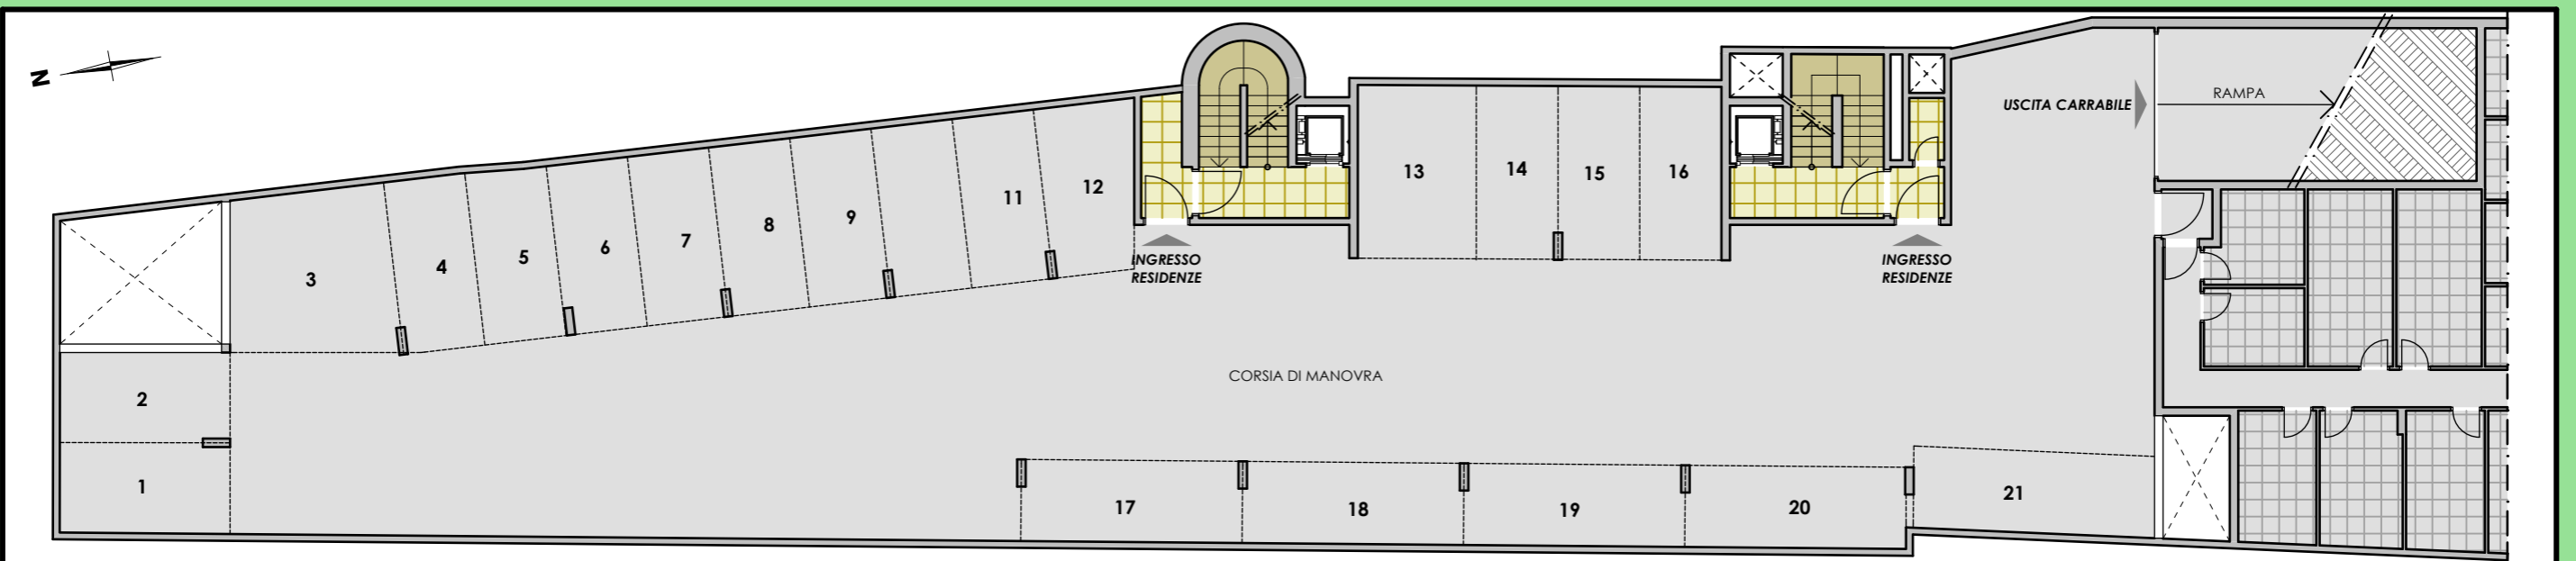

Pianta piano interrato: posti auto

Scala 1:200