


Wohnung Nr. 5
1. OG - Neubau

Wohnungsart:
Familienwohnung 92,27 qm – Balkon 20,64 qm

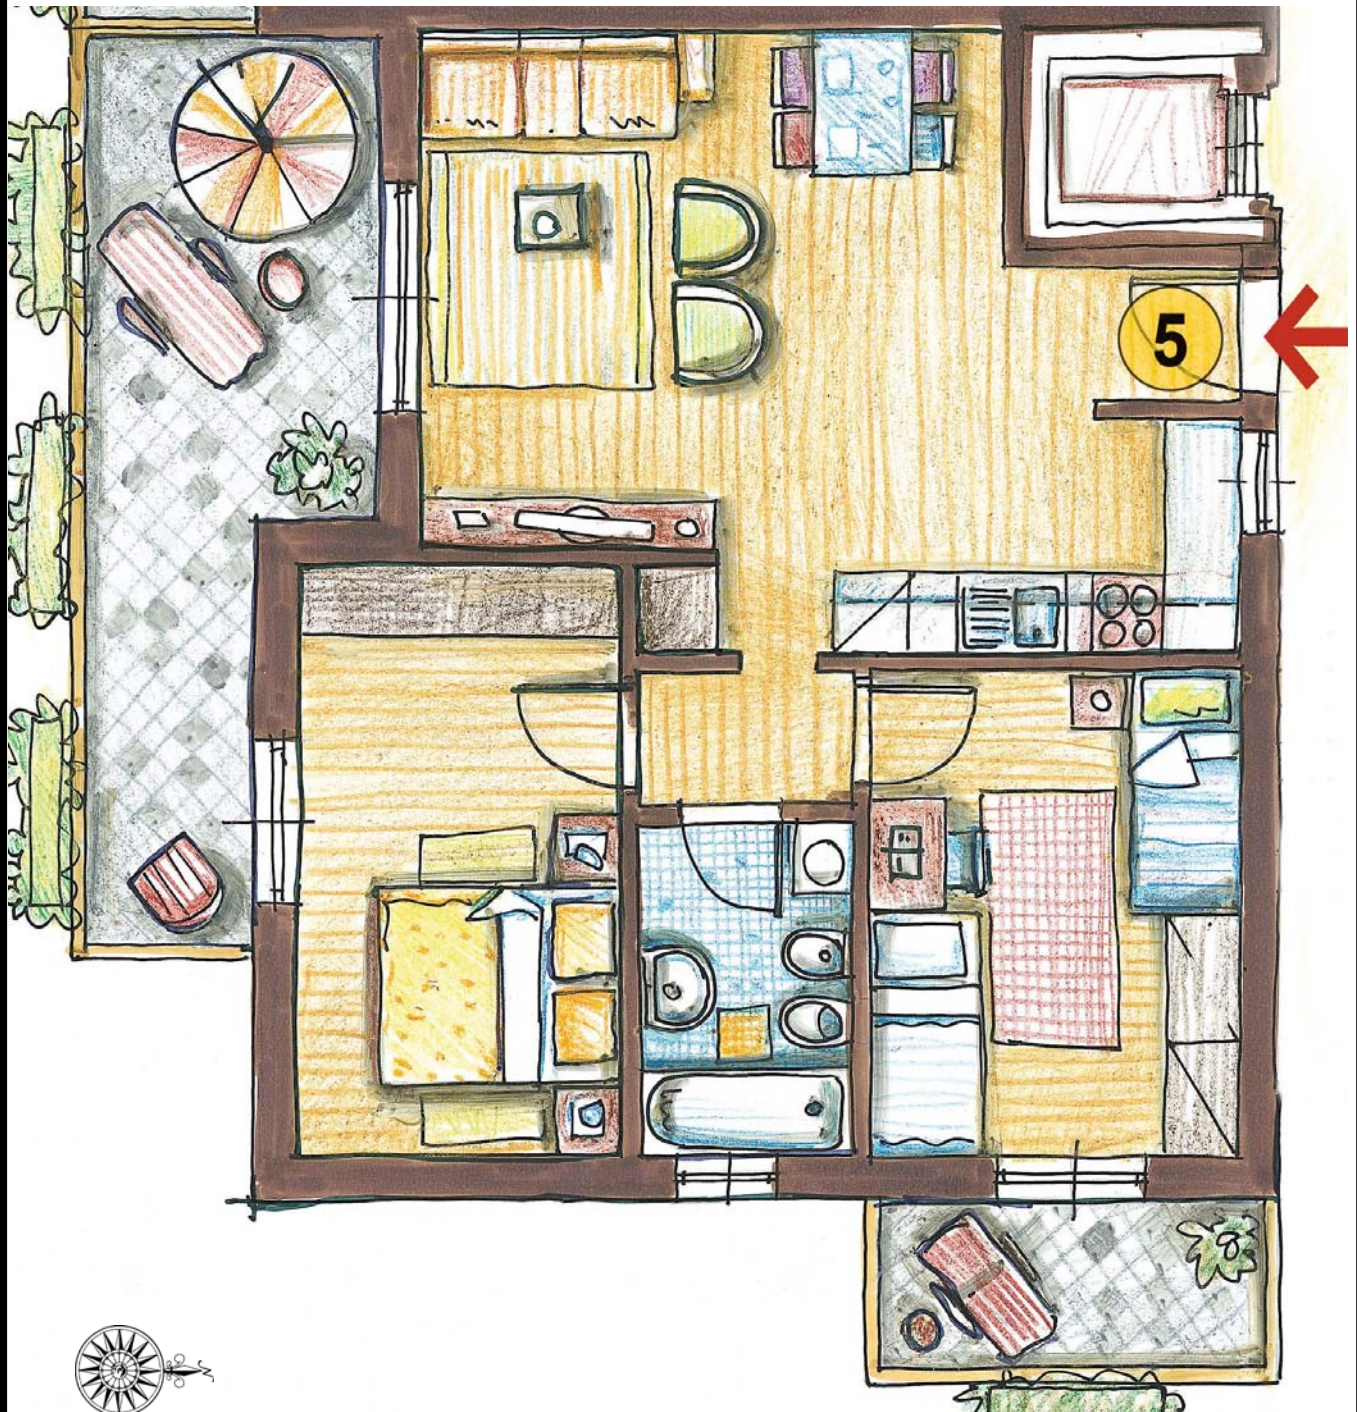

Empfehlungen von Maklern u/ö Dritten geben nicht die Meinung von Unicom G.m.b.H. wieder. Unicom G.m.b.H. als Bauherr behält sich das Recht vor, jede Umänderung die für notwendig erachtet wird, nach freiem Ermessen durchzuführen. Oben angeführte Zeichnungen können von der Wirklichkeit abweichen.

Indicazioni fornite da agenzie e/o terzi non rispecchiano con certezza l'opinione di Unicom s.r.l. Unicom s.r.l. come committente si riserva il diritto di variare il progetto come riterrà opportuno. I sopra riportati disegni possono variare dalla realtà.

Oral representation cannot be relied upon as correctly stating representations of the developer. The developer reserves the right to make additions, deletions and modifications to the a.m. projekt. Dimensions are approximate and may vary with actual construction.



Beratung und Verkauf
Unicom G.m.b.H | Galileo-Galilei-Str. 2 | Bozen
Tel.: 0471 - 50 22 33 | www.unicom.bz